

INDIVIDUAL SCHEME

A47 ELM HIGH ROAD

Option EH1 – Minor Improvement to the existing Elm High Road/A47 Roundabout

Option EH3B – Relocating the Elm High Road/A47 Roundabout further east

WHY THIS SCHEME IS PART OF THE WISBECH ACCESS STRATEGY?

- Elm High Road is a key transport corridor into and out of Wisbech especially from the East and the South
- The A1101 between the A47 and Ramnoth Road/Weasenham Lane is a key congestion point on the Wisbech road network


BENEFITS OF THE SCHEME

EH1 - Roundabout improvement in current location


- Improves each arm of the existing roundabout to assist traffic from each direction
- Reduces congestion in the short term
- Reduces queues in the short term

EH3B - Relocation of Roundabout further east

- A larger roundabout reduces delays and congestion on A47 and A1101
- The site is not constrained by existing development and site location
- Limited construction impact

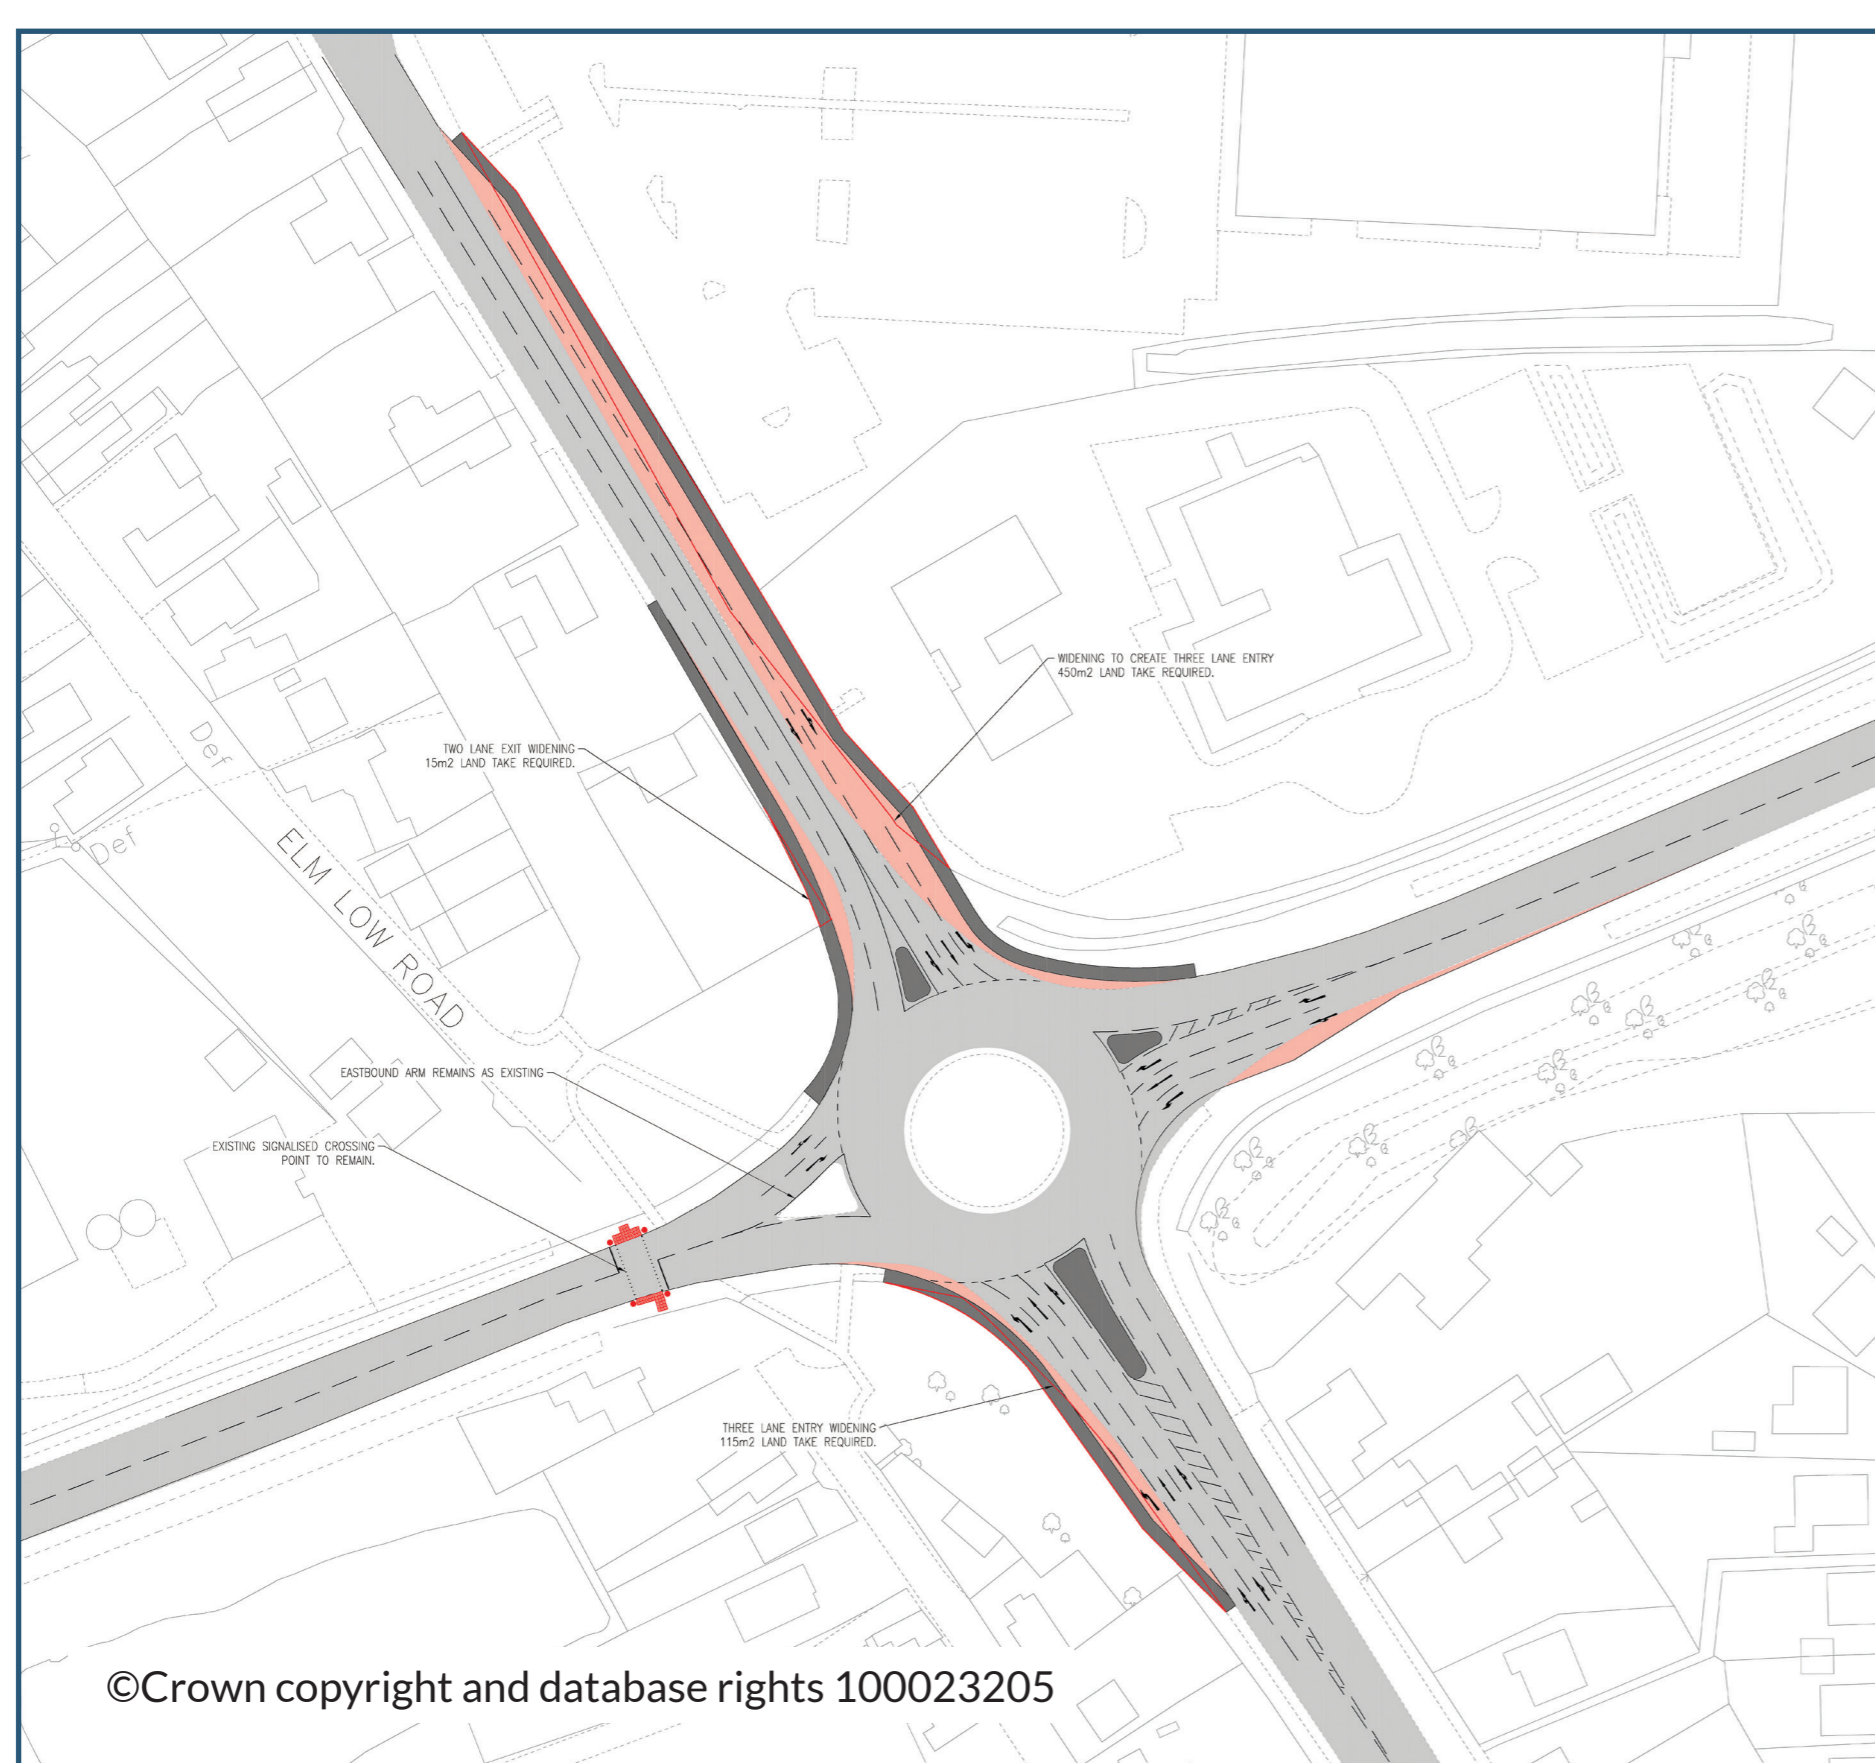

EH1 - Roundabout improvement in current location

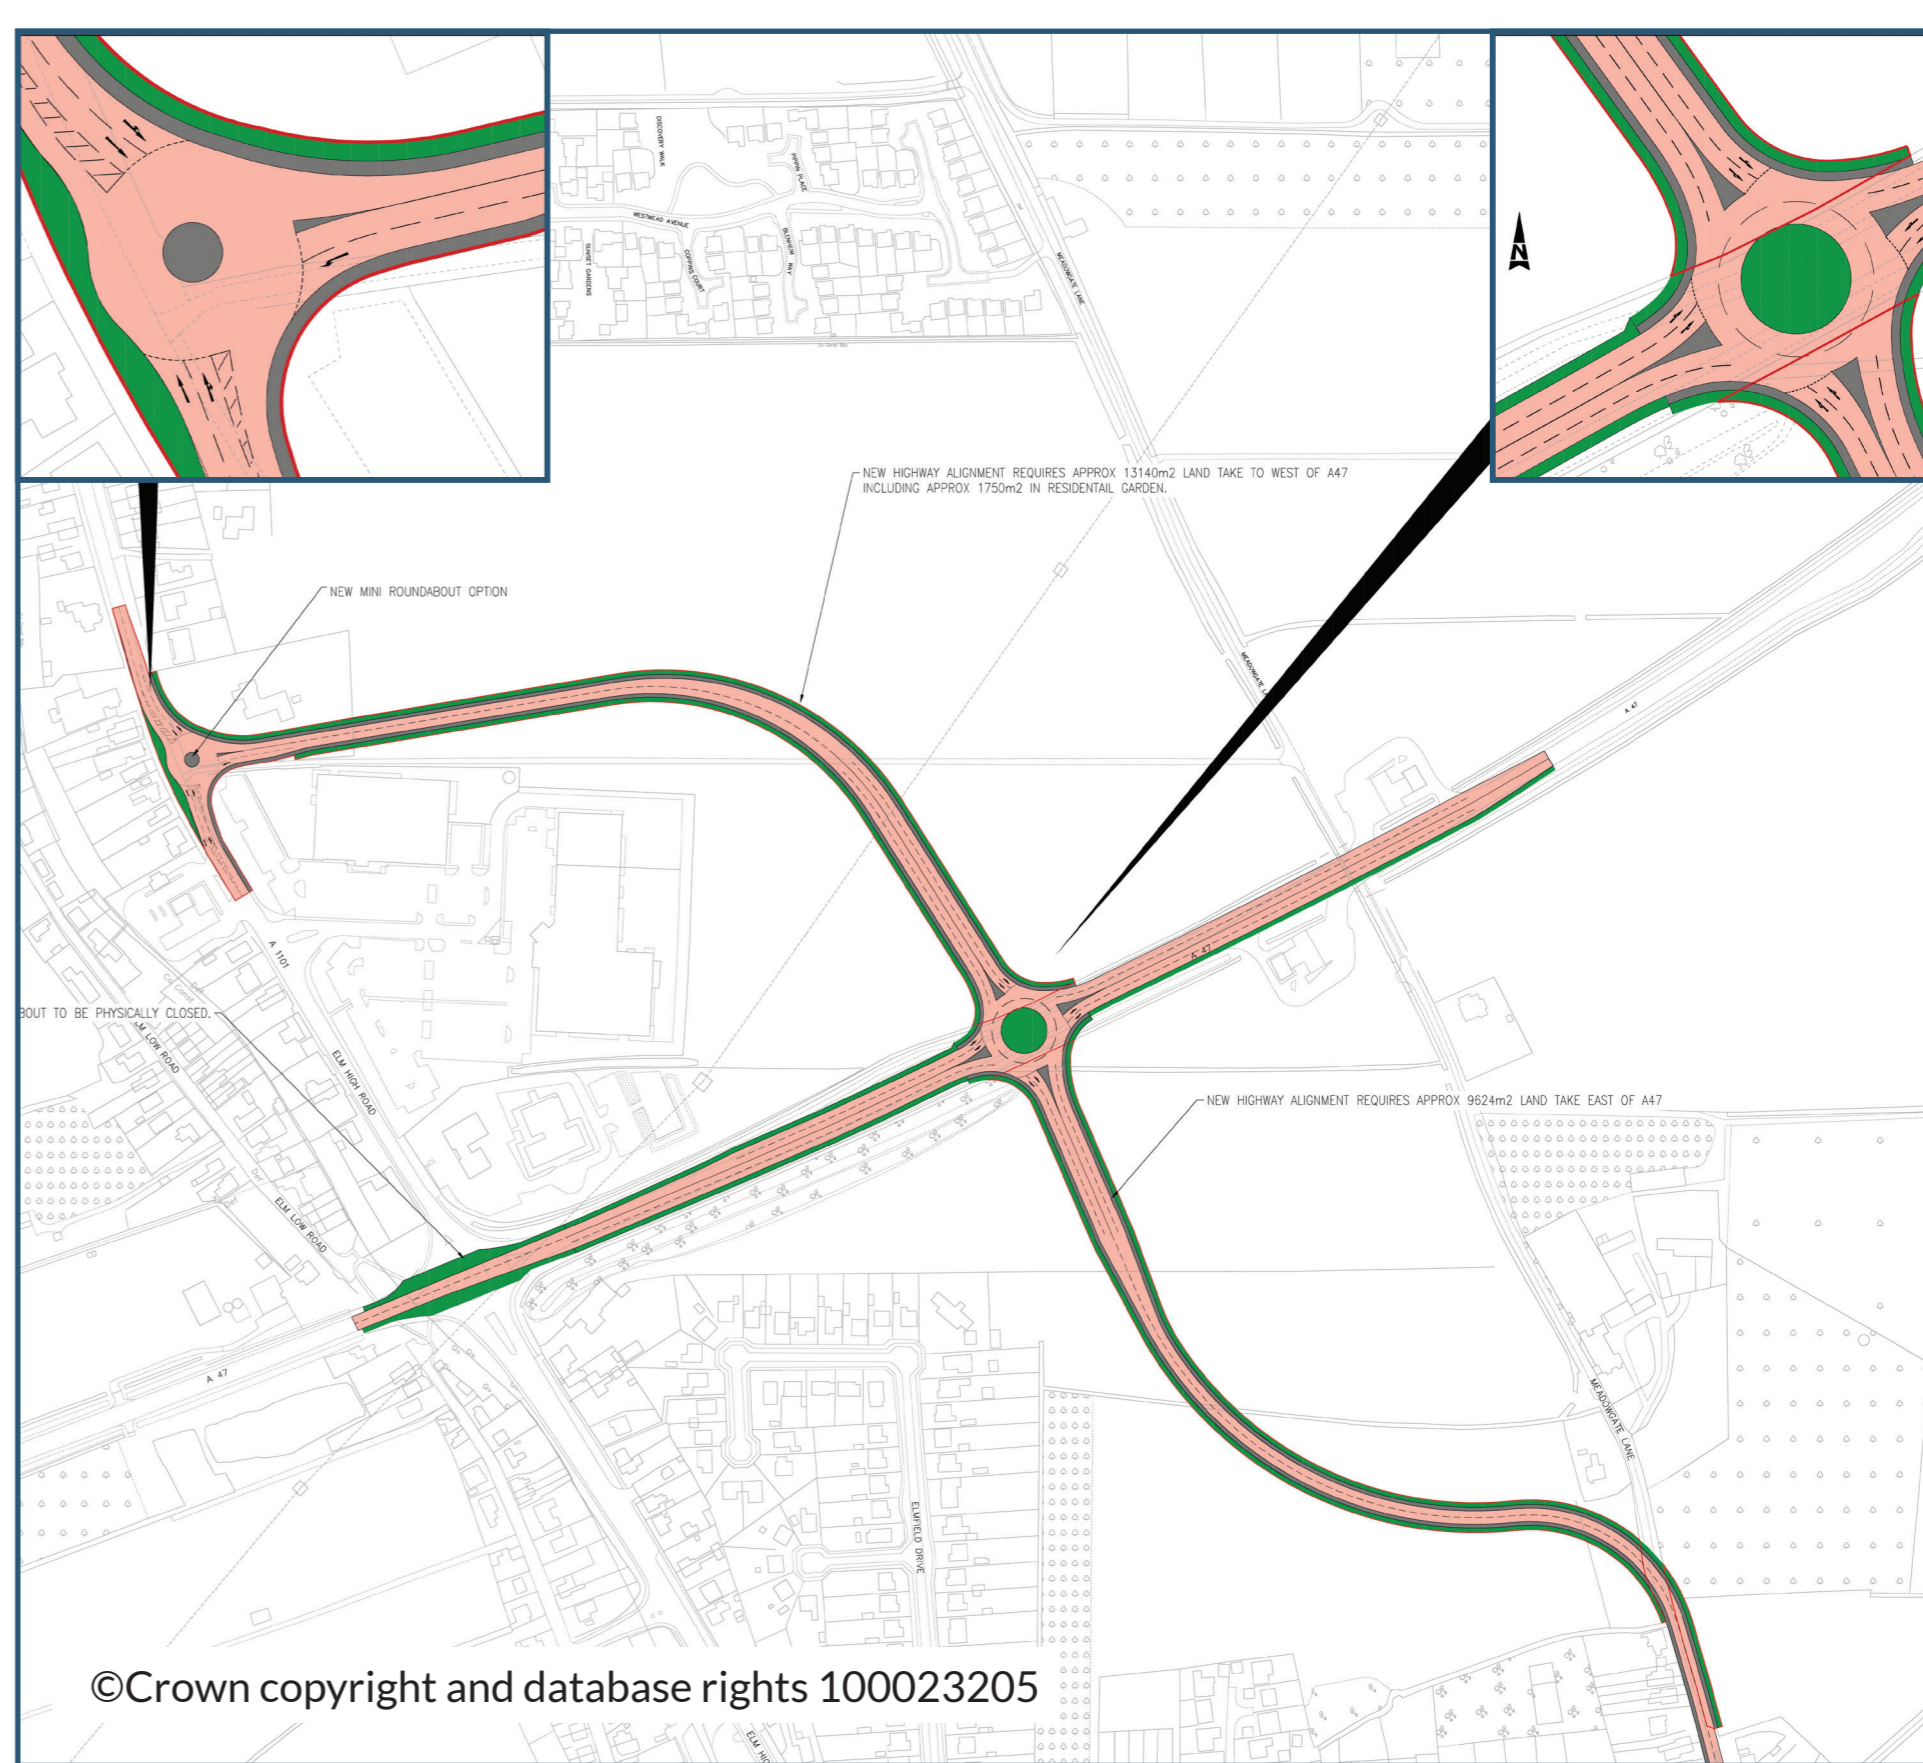

EH3B - Relocation of Roundabout further east