


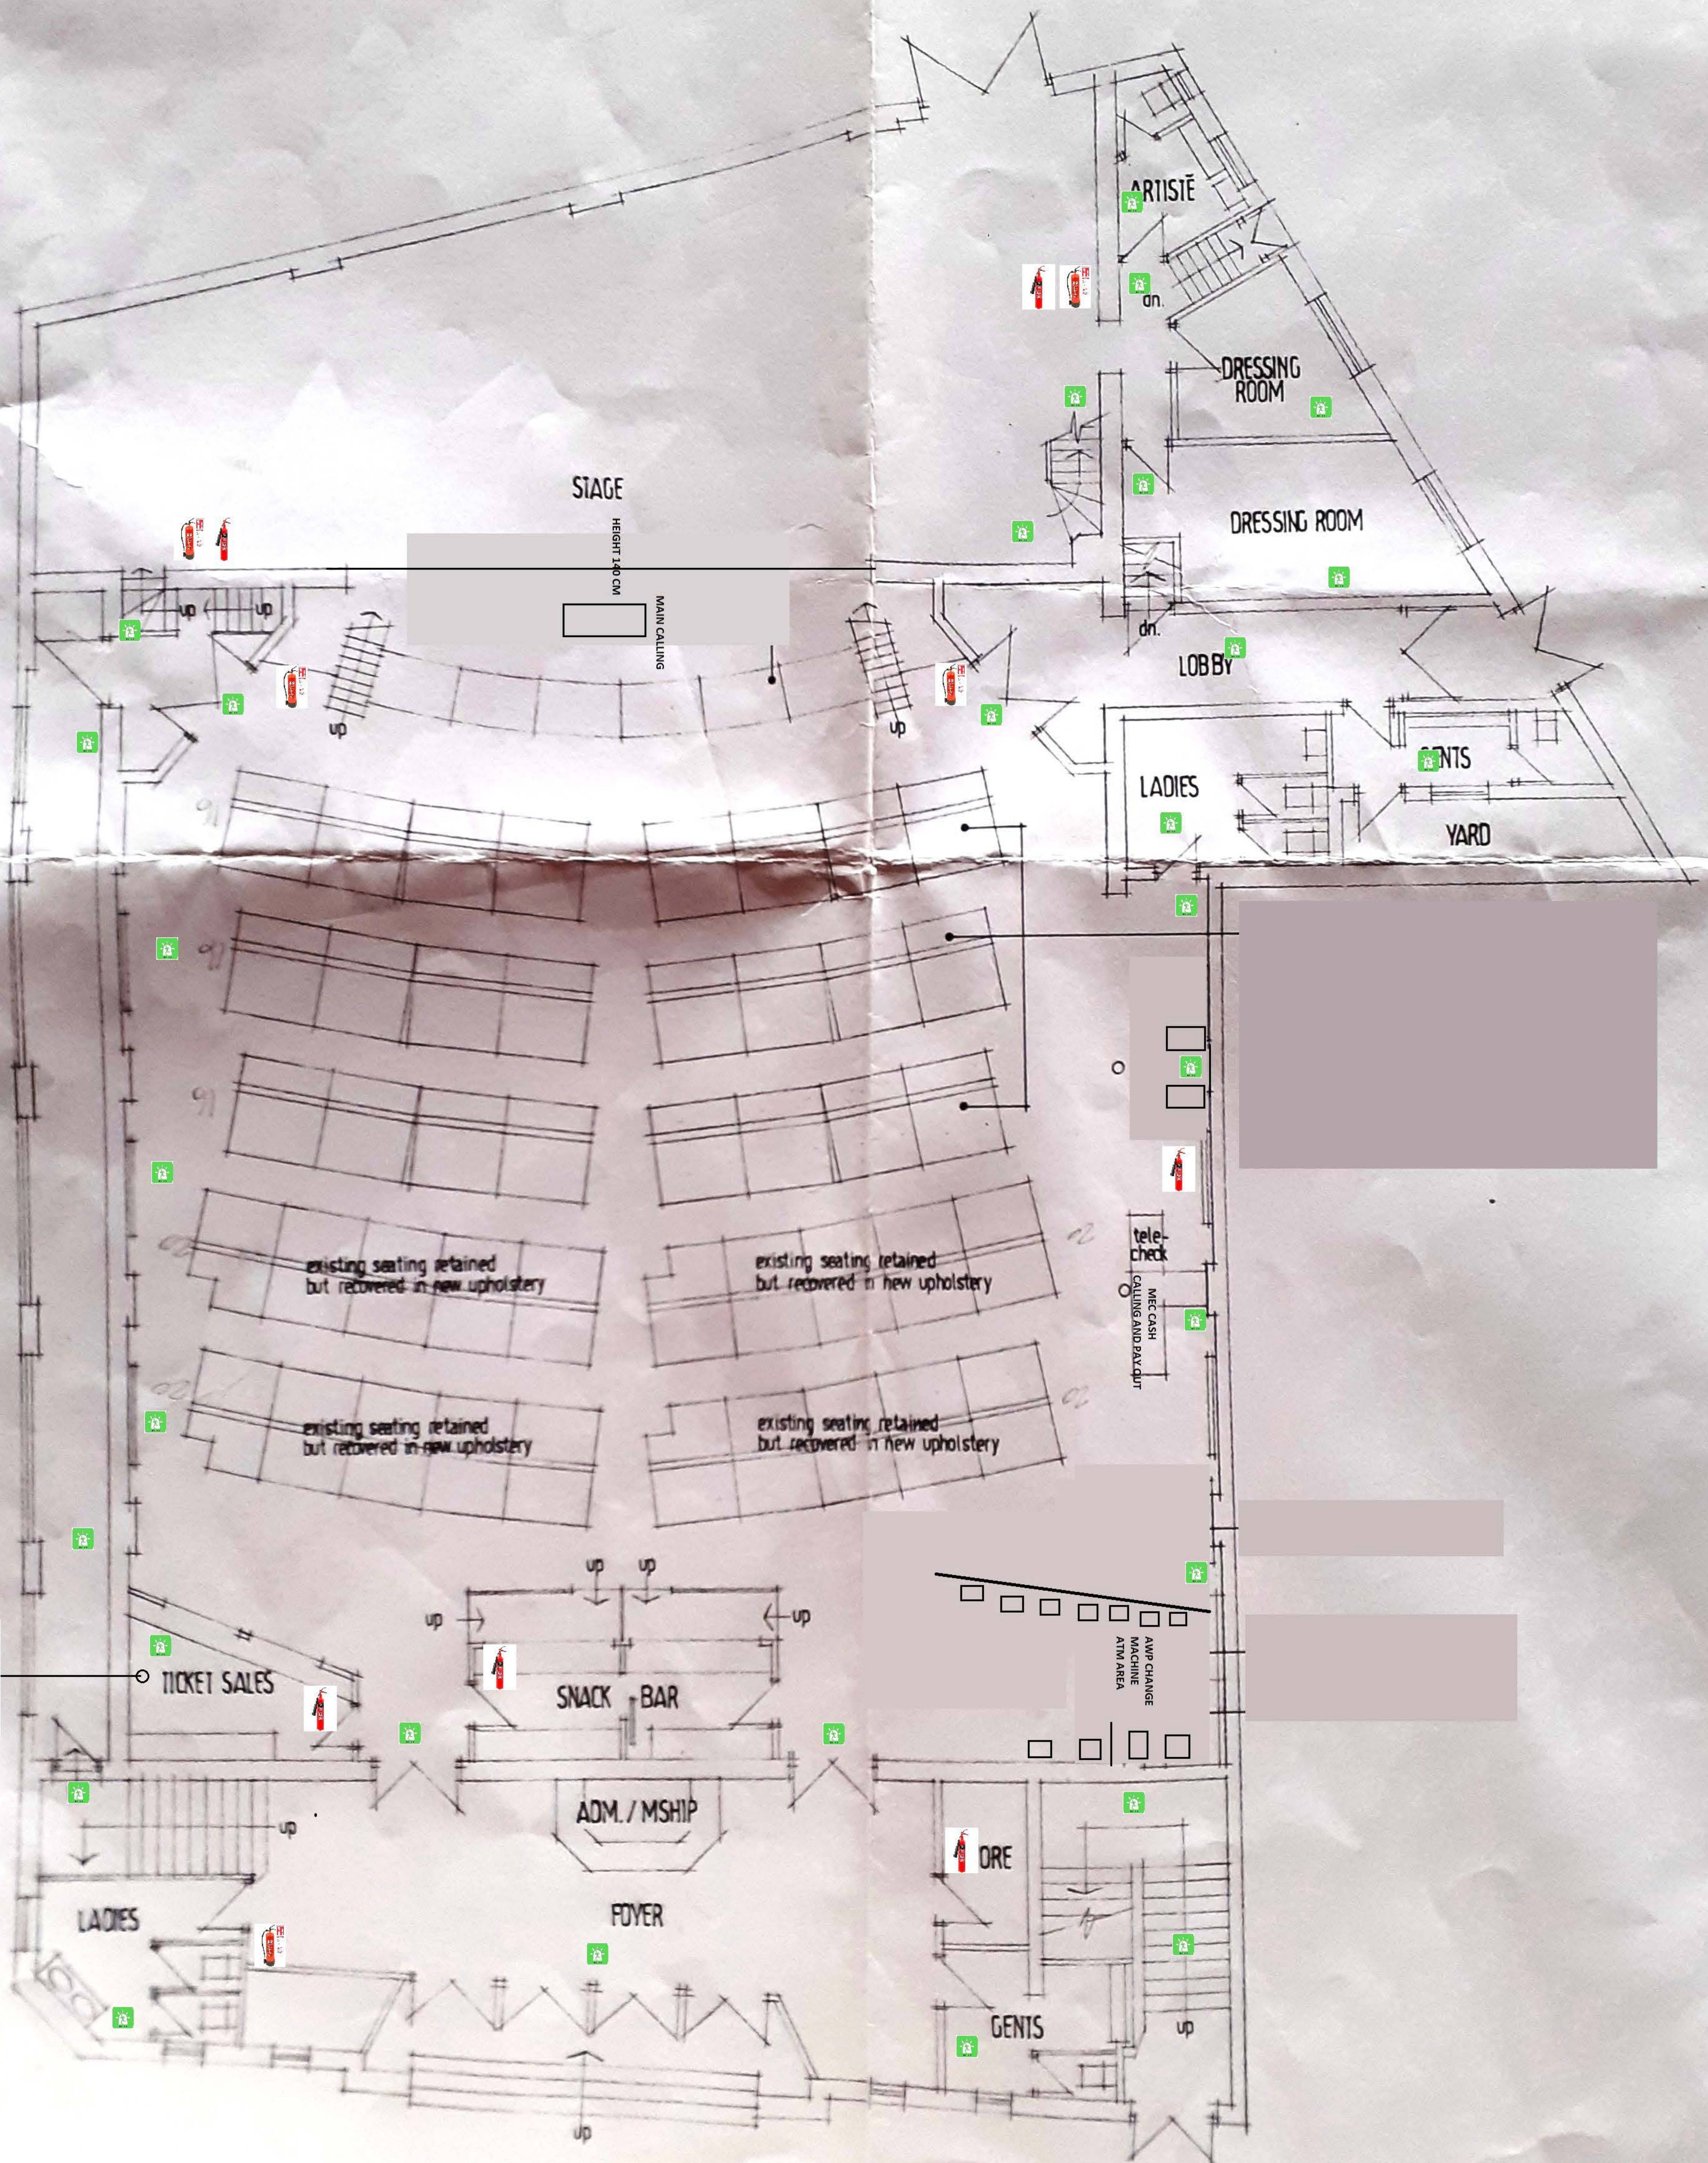

GROUND FLOOR PLAN AS PROPOSED